


ANNEXURE E

ANNEXURE E  
PROCESS FLOW DIAGRAM  
FOR THE SOLID WASTE  
MANAGEMENT FACILITIES

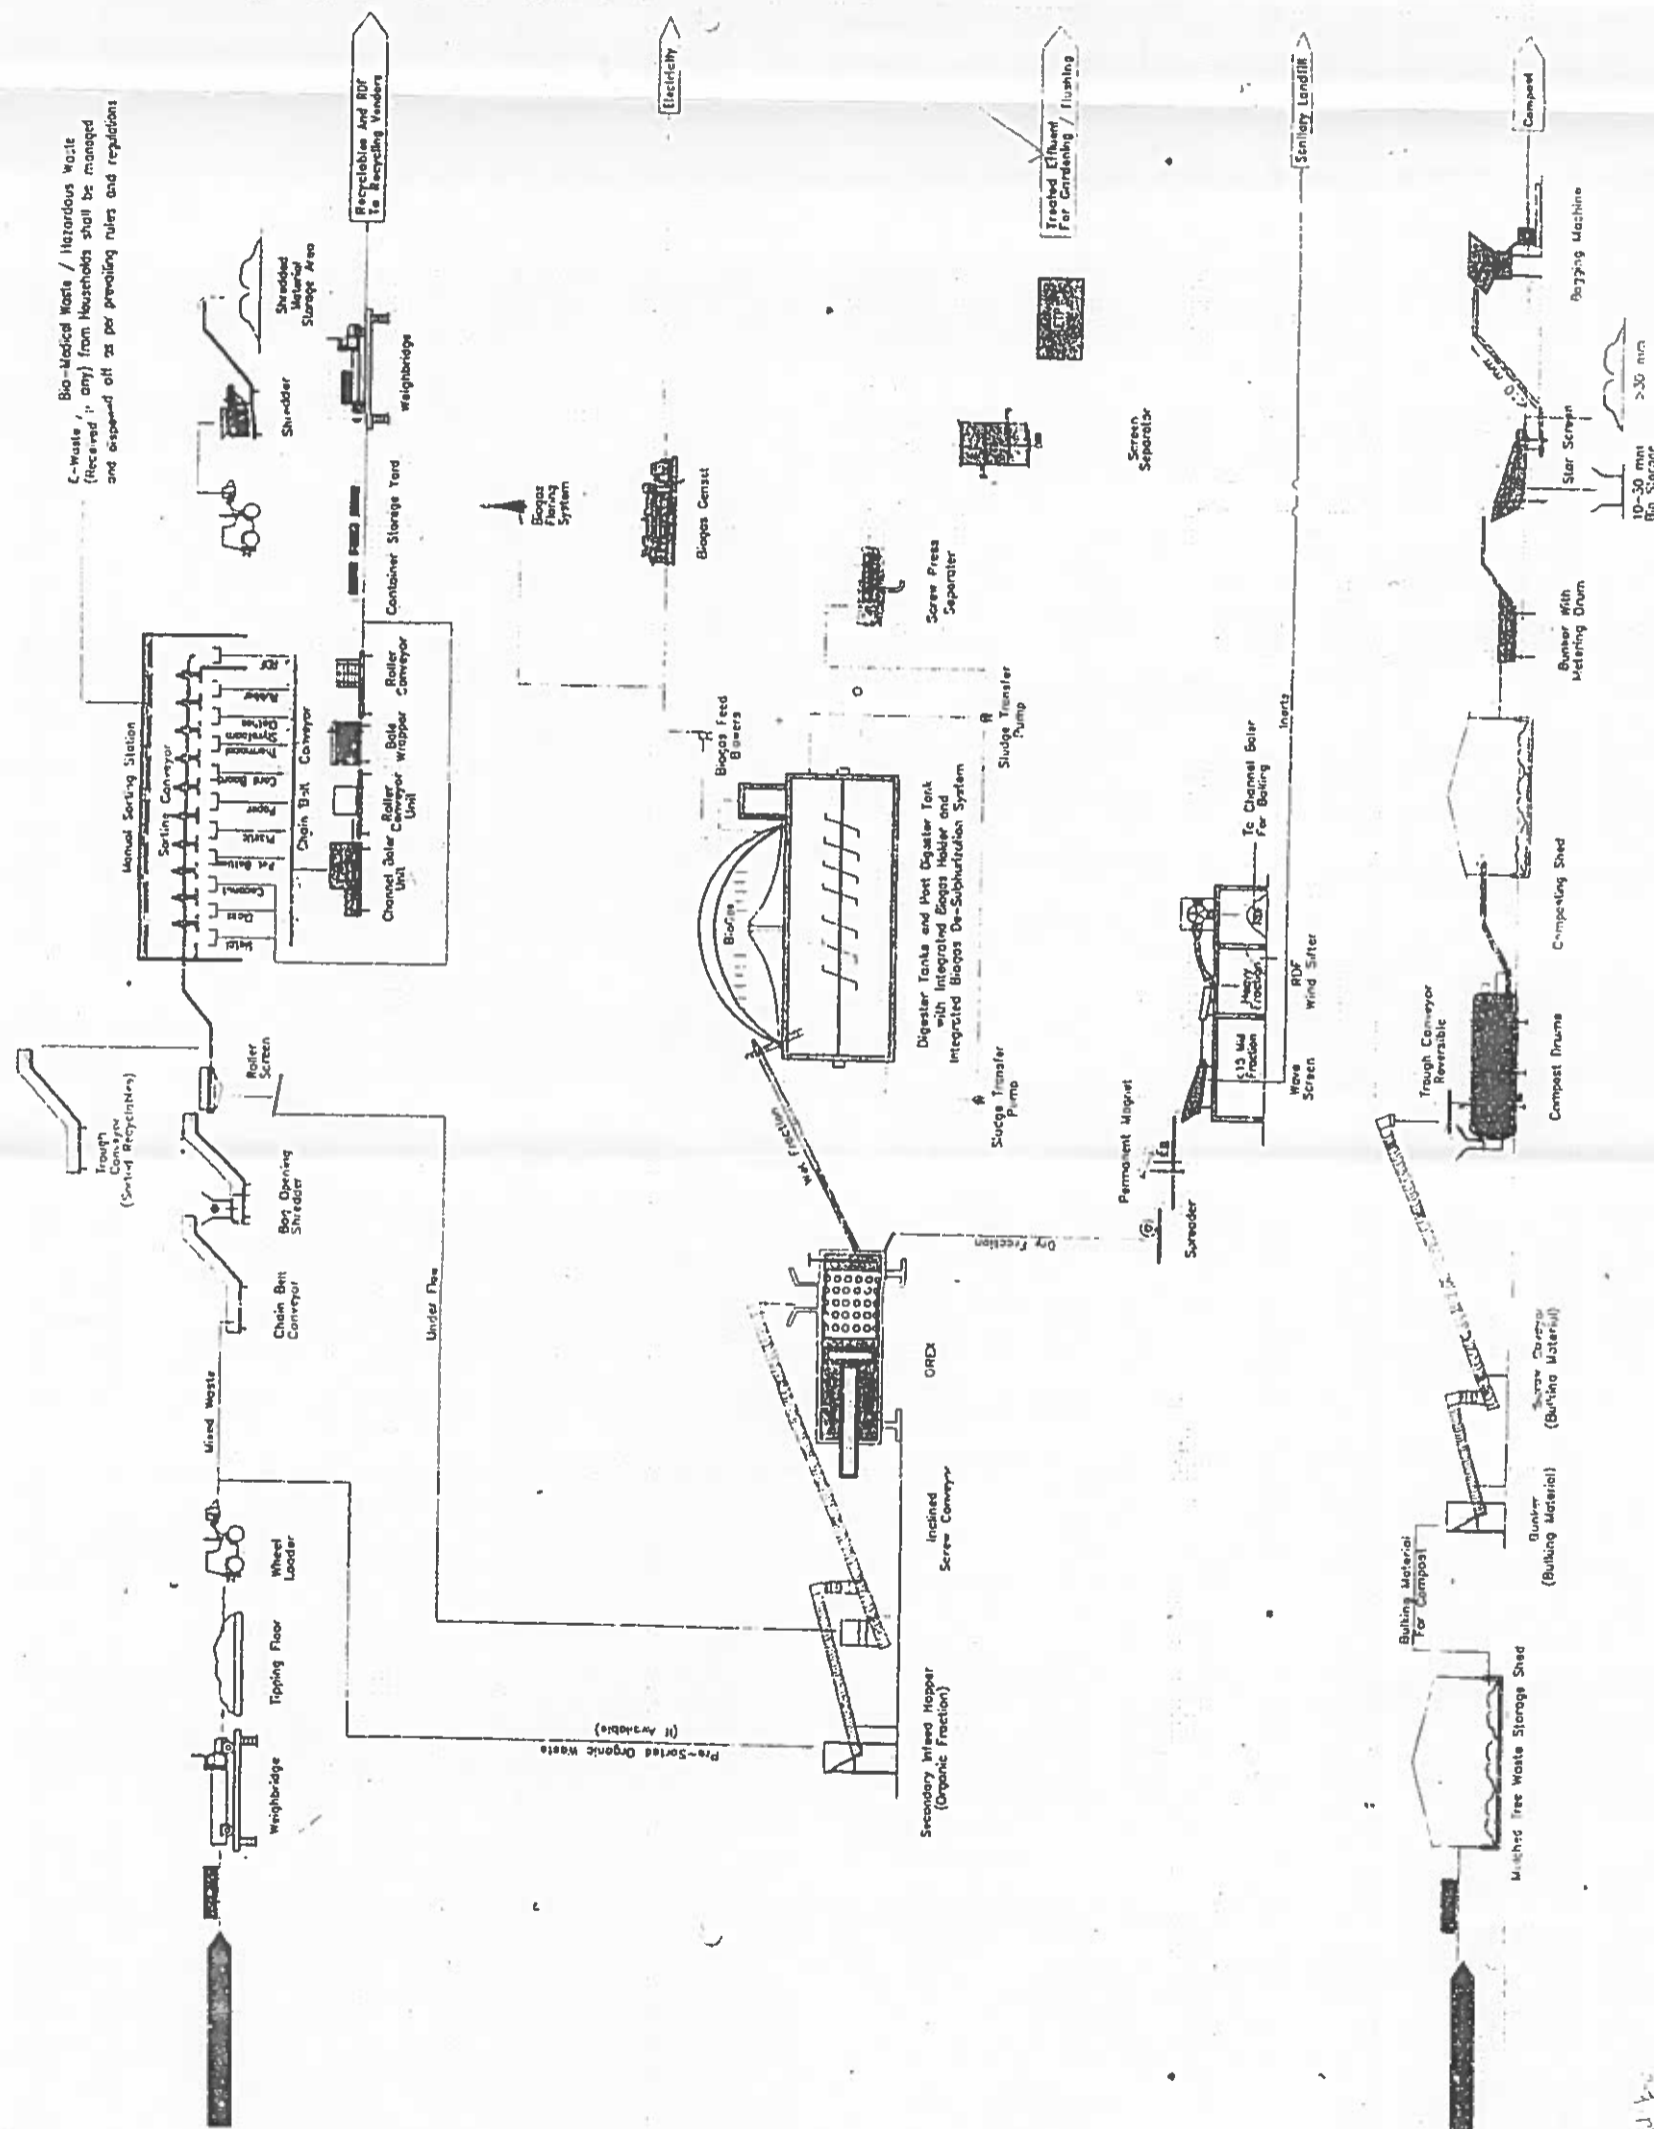

Co-Waste / Bio-Medical Waste / Hazardous Waste (received in any) from Households shall be managed and disposed off as per prevailing rules and regulations

PROCESS FLOW DIAGRAM  

